

FIRST FLOOR PLAN
AREA-10500 Sft



DOOR, WINDOW AND VENTILATION DETAIL

S/NO	TYPE	LENGTH	HEIGHT	LEV	LEVEL	LEVEL	DISCRPTION
1	D	38"	70"	00"	70"		SOLID CORE FLUSH DOOR
2	D1	30"	70"	00"	70"		SOLID CORE FLUSH DOOR
3	D2	16"	70"	00"	70"		SOLID CORE FLUSH DOOR
4	WB	80"	40"	30"	70"		FULLY GLASSSED STEEL WINDOW
5	WB	90"	40"	30"	70"		FULLY GLASSSED STEEL WINDOW
6	WB	50"	40"	30"	70"		FULLY GLASSSED STEEL WINDOW
7	WB	40"	40"	30"	70"		FULLY GLASSSED STEEL WINDOW
8	V	20"	20"	36"	70"		FULLY GLASSSED VENTILATION

NOTE: THIS DETAIL IS APPLICABLE IN ALL FLOOR.

NOTE:
1. DIMENSIONS IN R.C.C. AS PER STRUCTURAL DRAW SPECIFICATION.
2. ALL DIMENSIONS IN MM.
3. DIMENSIONS NOT TO BE SCALE.
4. EXISTING STRUCTURE TO BE DEMONSTRATED.

OFFICE USE

APPROVED
DATE: 28/11/24
DESIGNER: SRI SRI SRI
DRAWN: ANJITHA

EXECUTIVE OFFICER,
CONSULTANT
L. K. SIVAN




Prepared for
Sai Sankha Sansthan
For & on behalf of
Sai Sankha Sansthan

GENERAL SPECIFICATION:-
1. FLOOR FINISH: POLISHED CONCRETE AS PER DESIGN.
2. WALL FINISH: WHITE WASH AS PER DESIGN.
3. ROOF FINISH: AS PER DESIGN.
4. ROOF STRUCTURE: AS PER DESIGN.
5. ROOF COVERING: AS PER DESIGN.
6. ROOF DRAINAGE: AS PER DESIGN.
7. ROOF VENTILATION: AS PER DESIGN.
8. ROOF LIGHTING: AS PER DESIGN.
9. ROOF WATER SUPPLY: AS PER DESIGN.
10. ROOF WASTE DISPOSAL: AS PER DESIGN.

REVISED EDUCATIONAL BUILDING PLAN OF
SAI SANKSHA SANSTHAN AT PLOT NO. - 368, 370, 363, 366,
360, 365, 365, 366, 368, 367, 360, 359, 364 KHATA NO. 09, 41,
44, 42, 39, 65 KHUZA-SALBANI THANA NO. 1257
DISTRICT - EAST SINGHBHUM JHARKHAND
TOWN - GHATSHILA

SECOND FLOOR PLAN
AREA-8500 SFT

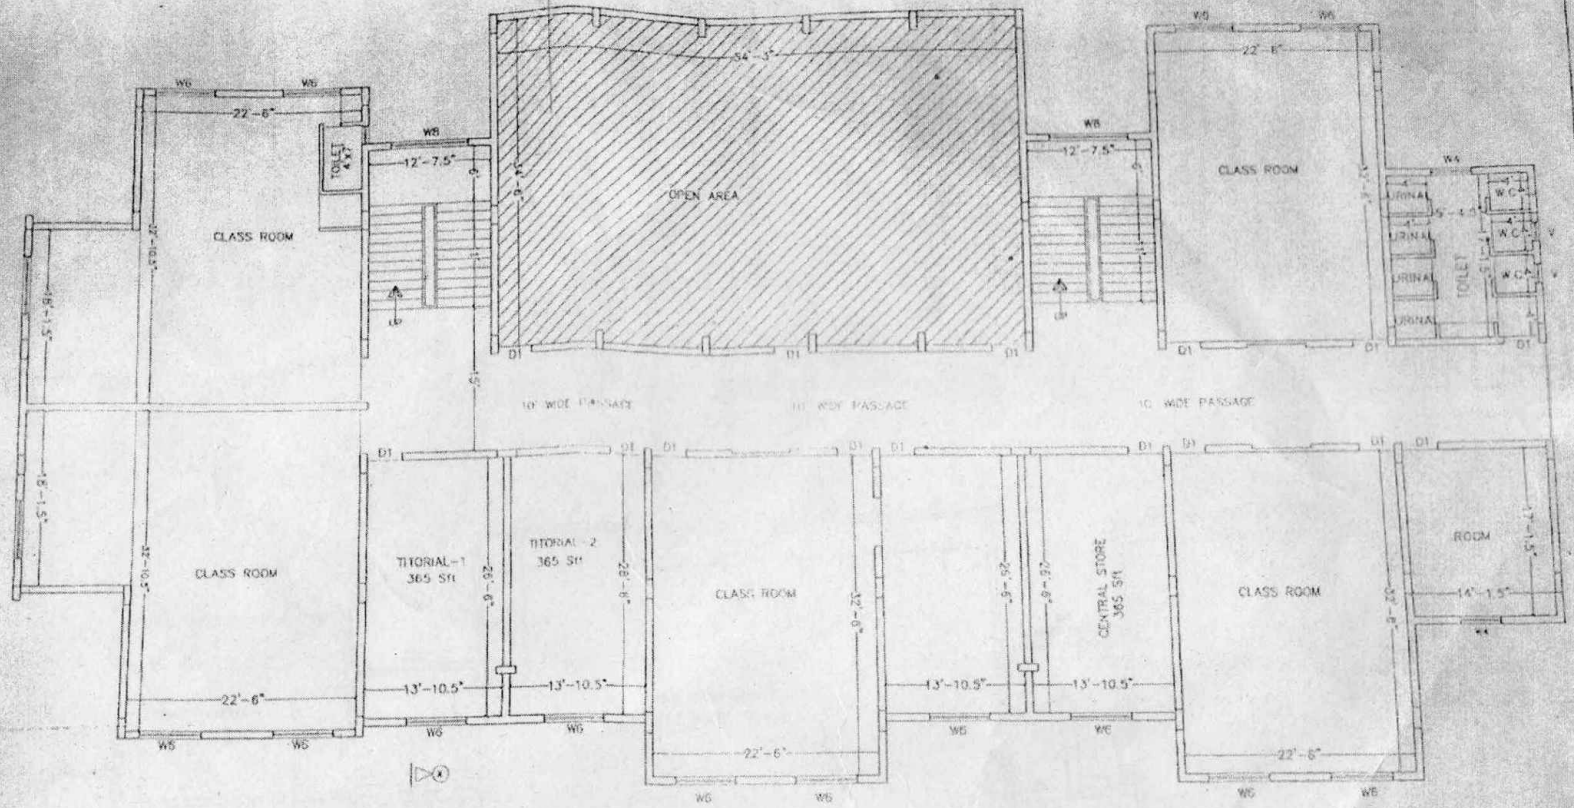

92

NOTE:
1. FOUNDATION & REIN. AS PER STRUCTURAL CODE SPECIFICATION
2. ALL DIMENSIONS IN MM.
3. DIMENSIONS NOT TO BE SCALE
4. LIFTING STRUCTURE TO BE SUBMITTED.

OFFICE USE

APPROVED
EXECUTIVE OFFICER
CONSULTANT
[Signature]
M. S. SHANKAR
M. S. SHANKAR
M. S. SHANKAR


OWNER PROFILE
L. K. SUDAN
M. S. SHANKAR & PARTNERS CONSULTANTS
100, 101, 102,1000.

DESIGNED BY
SAI SISHA SASTHAN
Checked by
Sai Sisha Sasthan

GENERAL SPECIFICATION
1. ALL DIMENSIONS IN MM.
2. ALL DIMENSIONS TO FACE UNLESS SPECIFIED OTHERWISE.
3. ALL DIMENSIONS TO BE TO CENTERLINE UNLESS SPECIFIED OTHERWISE.
REVISED EDUCATIONAL BUILDING PLAN OF
SAI SISHA SASTHAN AT PLOT NO. 368 370 383 385
387 389 391 1000
DISTRICT EAST SINGHBHIL JHARKHAND
TOWN GHATSHILA

66

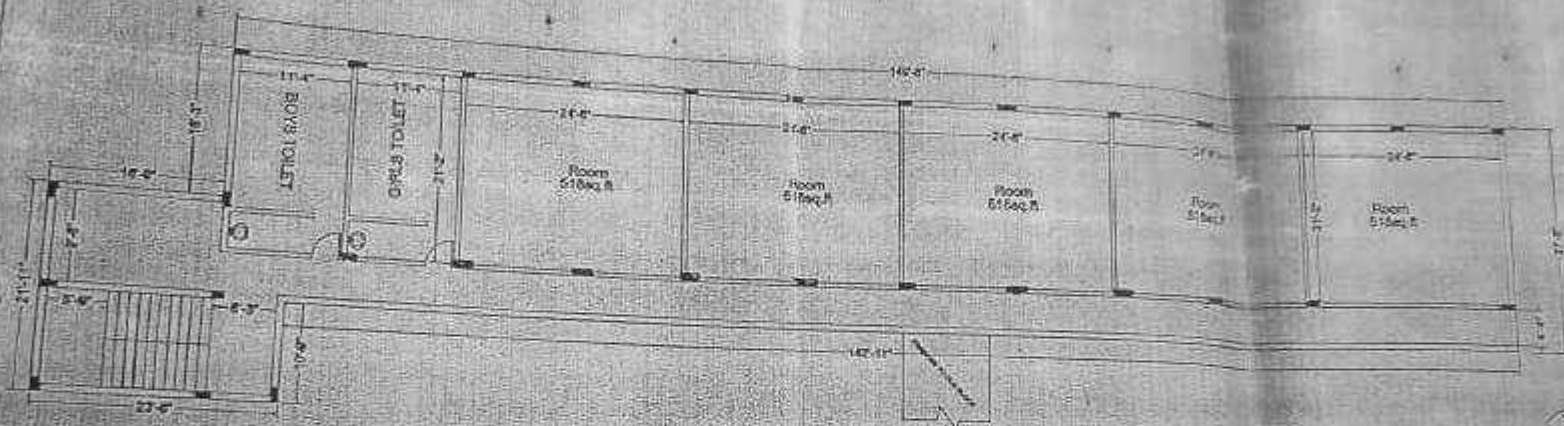

1ST FLOOR

BUILT UP AREA
 4541.88 square ft
 422.107 square mt

SWAMI VIVEKANANDA COLLEGE
 OF EDUCATION


APPROVED/Checked by
[Signature]
 11/11/10

DATE: 11/11/10

PLAN OF NEW BLOCK
 PROPOSED EDUCATIONAL NEW BLOCK PLAN OF
 SWAMI VIVEKANANDA COLLEGE OF EDUCATION
 AT KARUNAGAPUR, DIST. PALAKKAD, KERALA
 DRAWN BY: ARCHITECTURE
 CHECKED BY: ARCHITECTURE
 SCALE: 1/4" = 1'-0"

SIGNATURE OF ENGINEER
[Signature]
 11/11/10

STATE UNIVERSITY COLLEGE OF EDUCATION

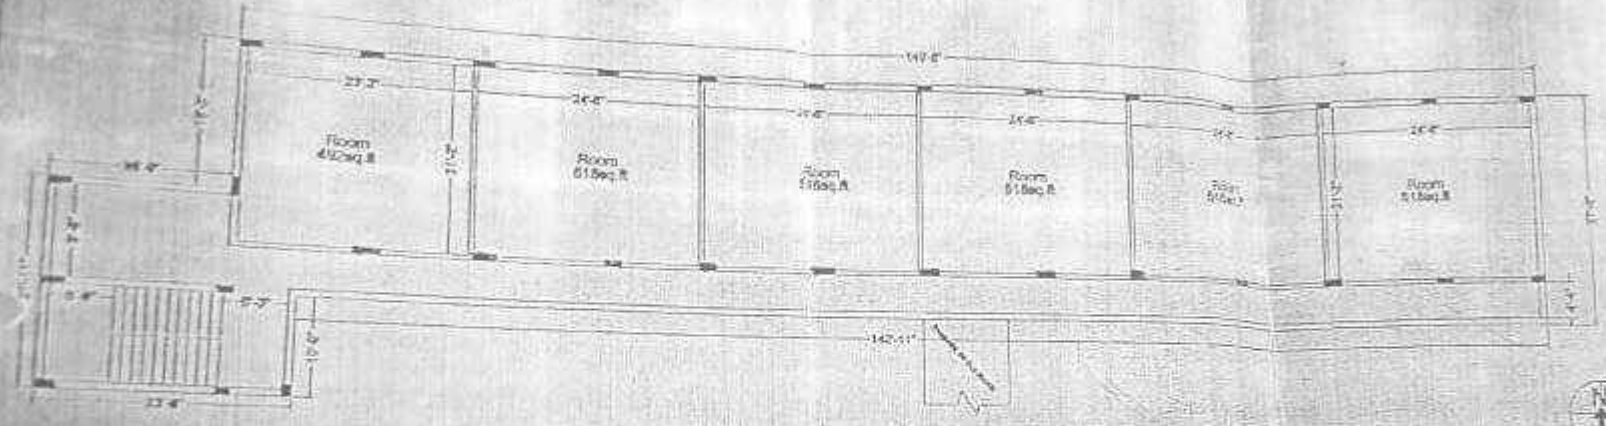

2ND FLOOR

BUILT UP AREA
4541.88 square ft
422.107 square mt

APPROVED / *[Signature]*
11.10.2013

OWNER: *[Signature]*

PLAN OF NEW BLOCK

PROPOSED ADDITIONAL NEW BUILDING PLAN OF
AN EXISTING BUILDING AT THE COLLEGE OF EDUCATION
STATE UNIVERSITY COLLEGE OF EDUCATION, KENYA
ON THE EAST SIDE OF THE COLLEGE CAMPUS
TOWN OF NAIROBI

SIGNATURE OF ENGINEER: *[Signature]*